



INSIDE WALL TRIM FLASHING

SCALE: 3" = 1'-0"

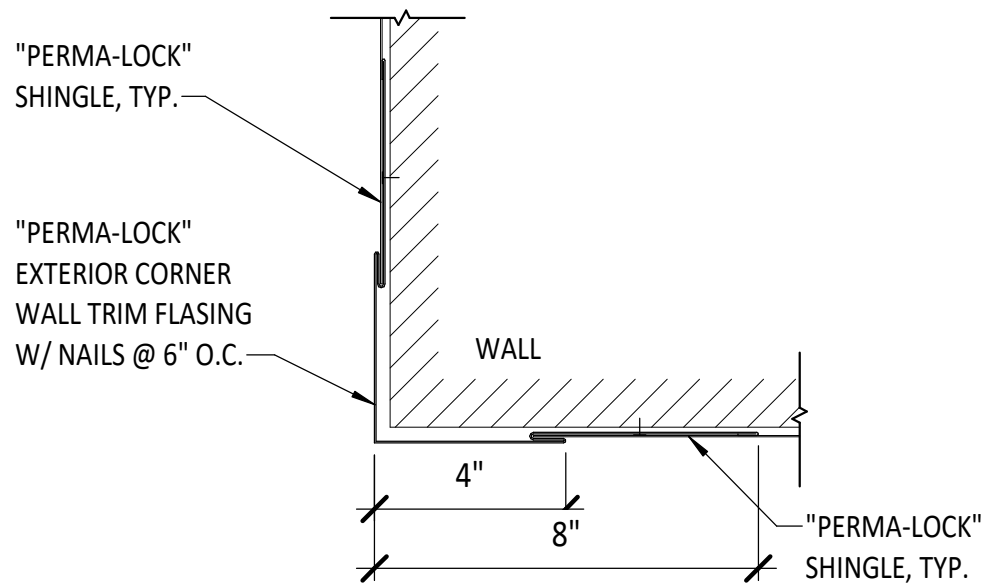


OUTSIDE WALL TRIM FLASHING

SCALE: 3" = 1'-0"

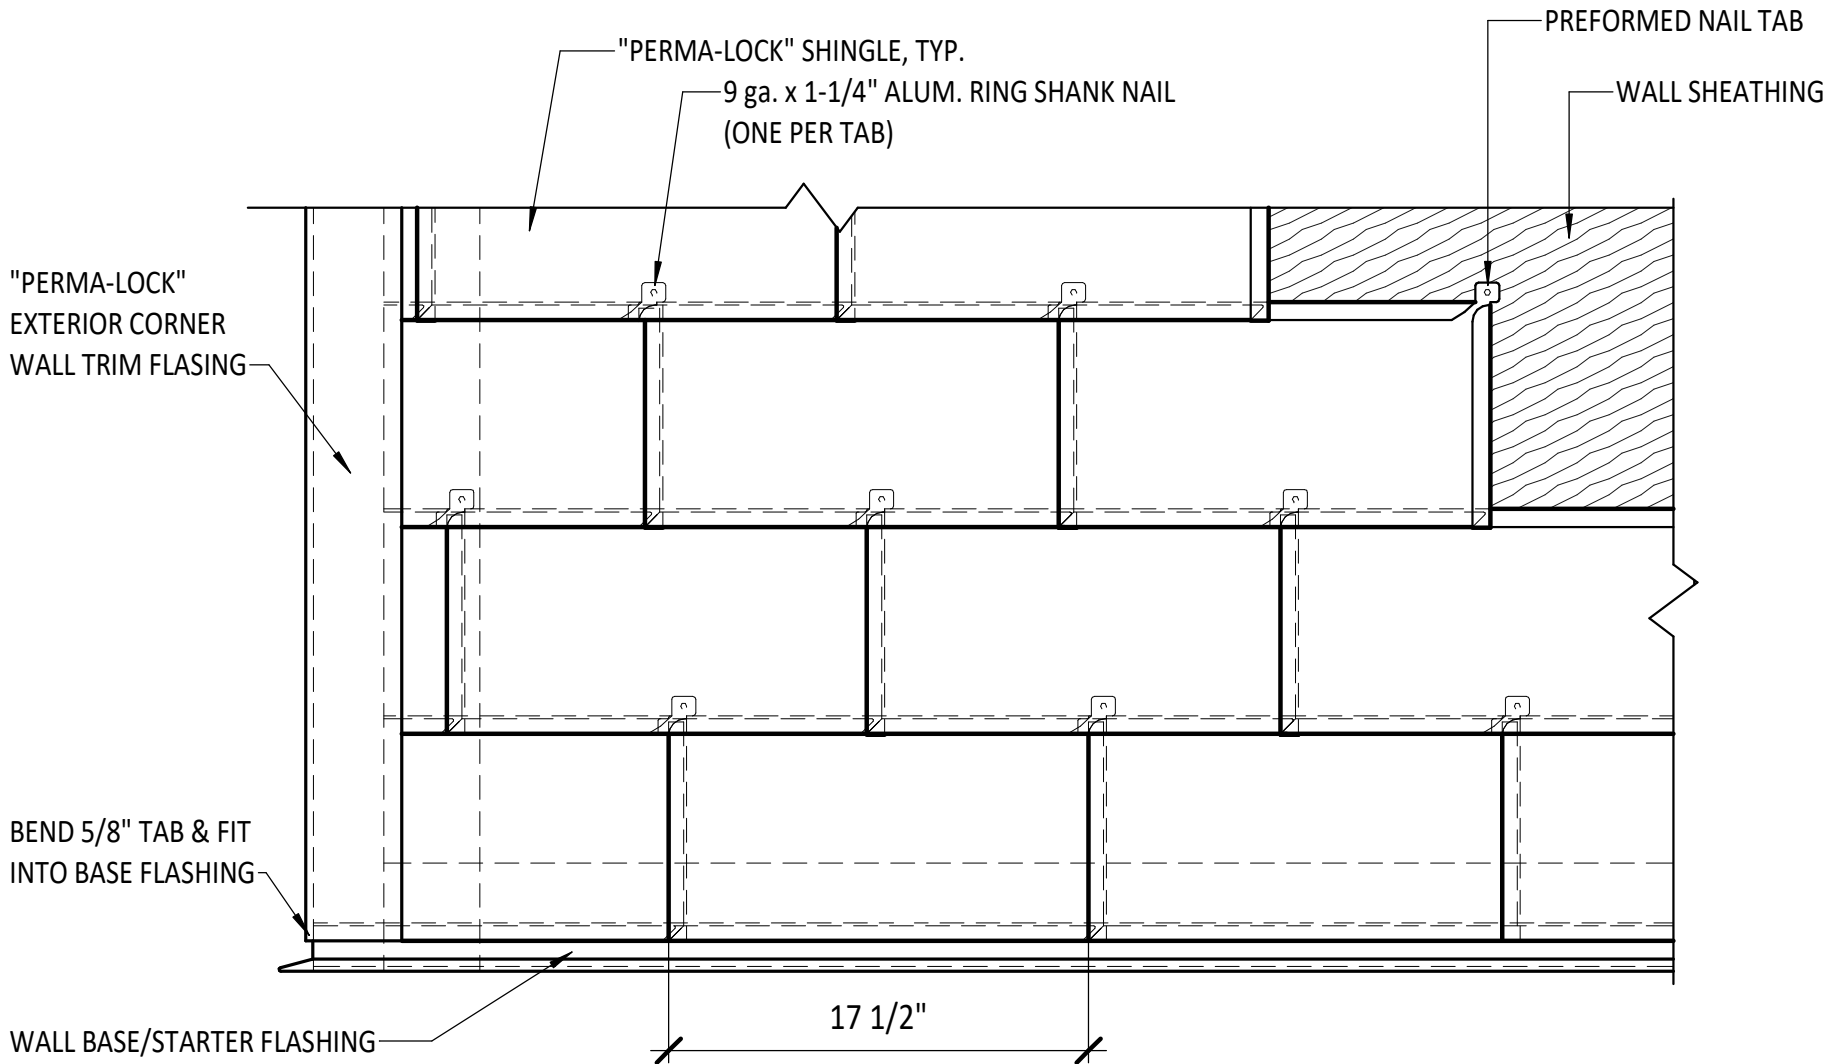

TYP. WALL LAYOUT

SCALE: 1 1/2" = 1'-0"

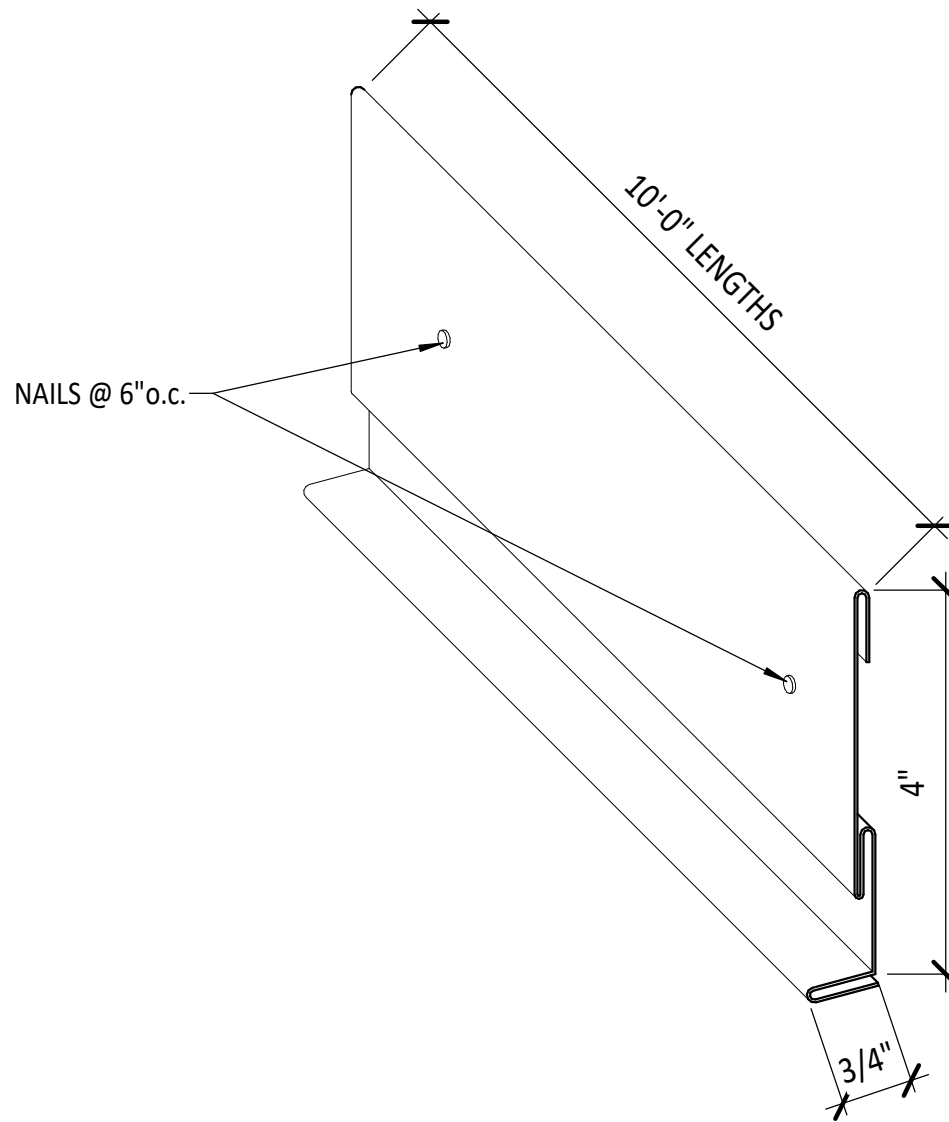

WALL BASE/STARTER FLASHING

SCALE: 6" = 1'-0"